


PARK AVE./COOK AVE.

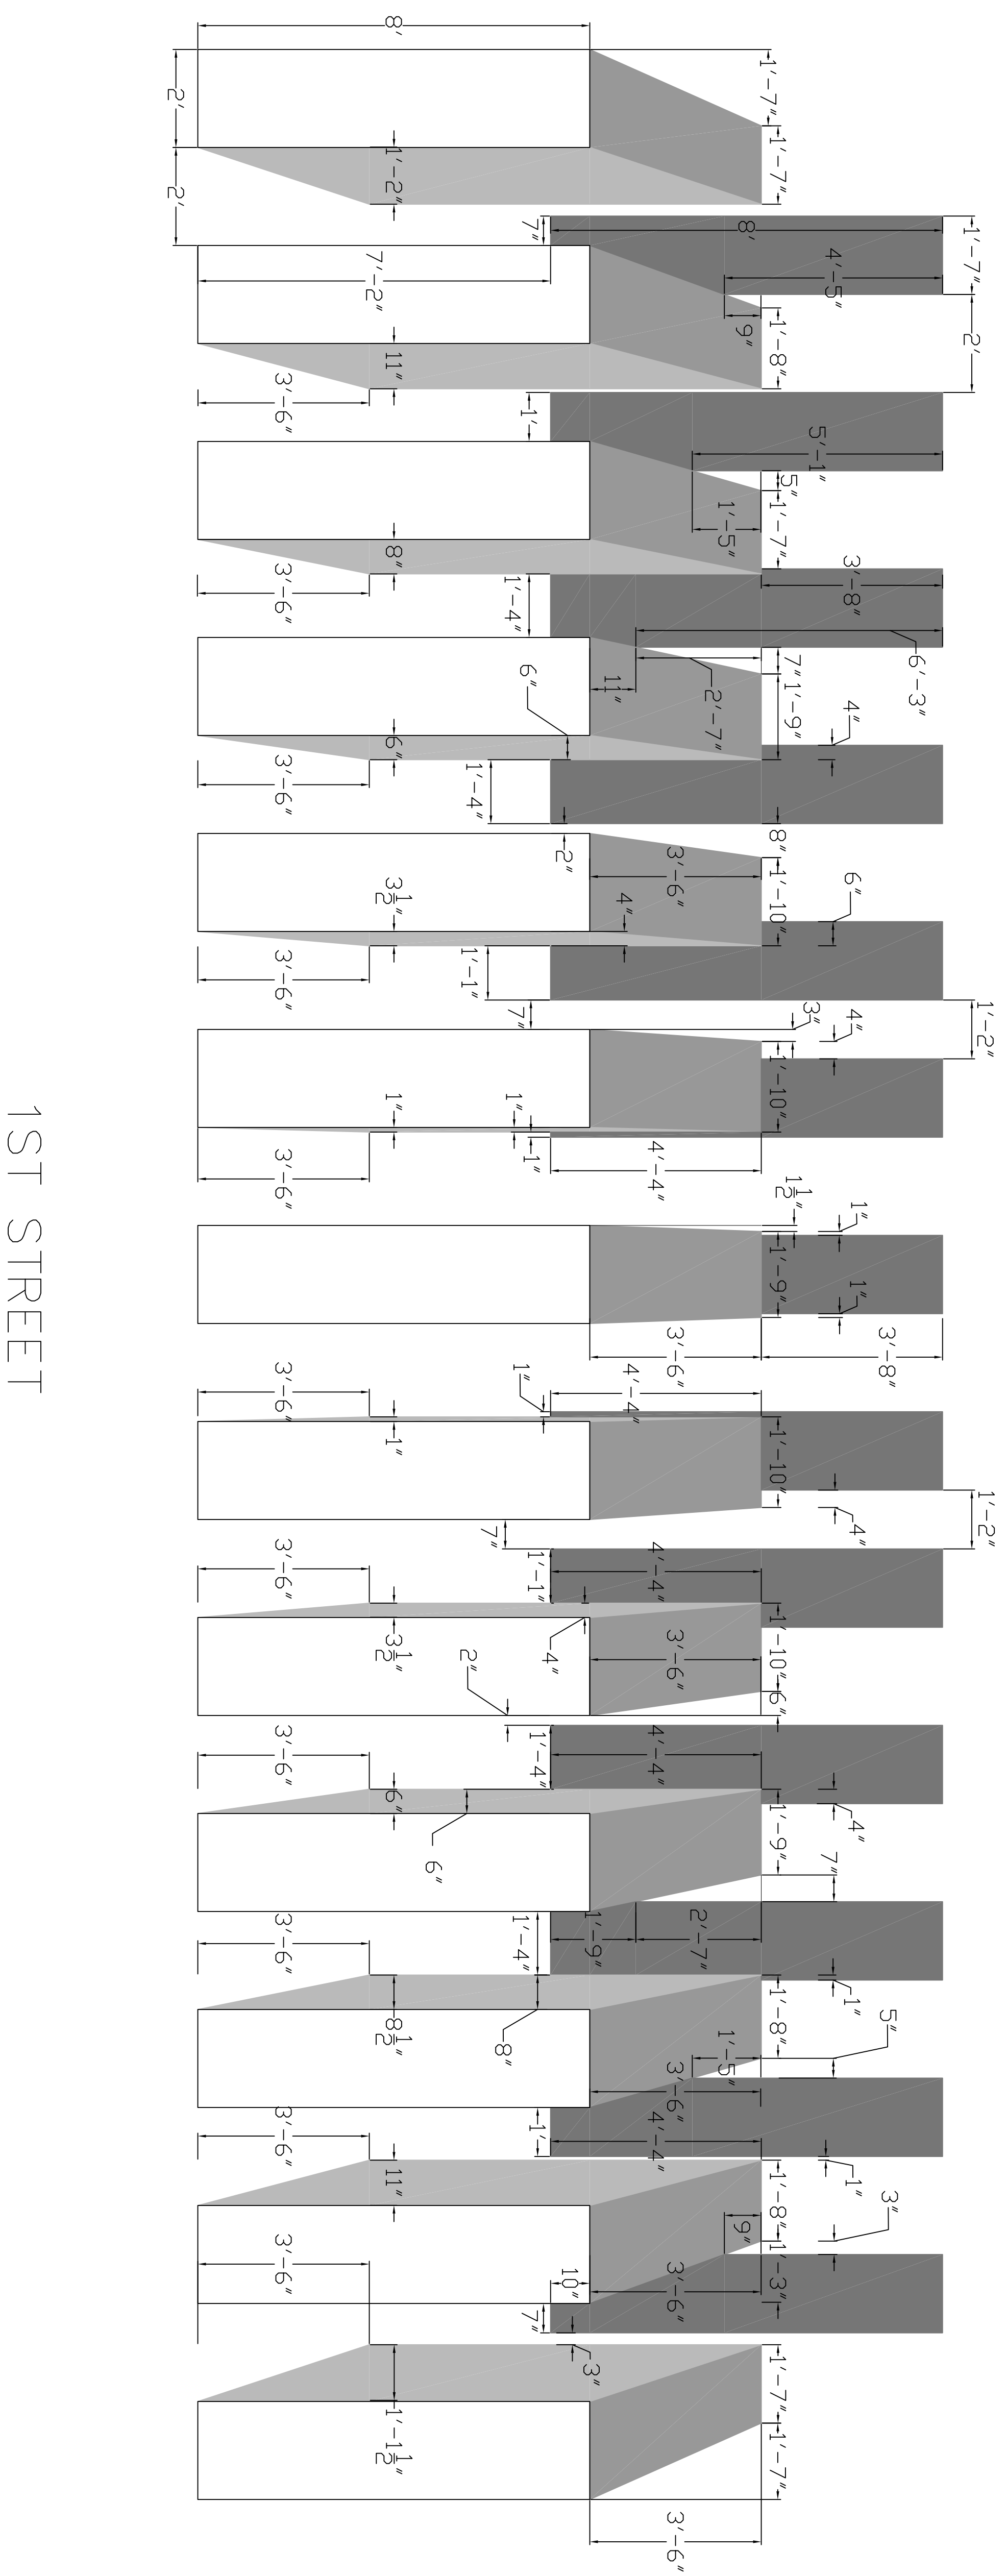

1ST STREET

A1 RATION GREAT BLOCKS FLOATING CROSSWALKS
1/2" = 1'

